


A EAST ROBERTSON BLVD - PHASE 1
SCALE: NTS

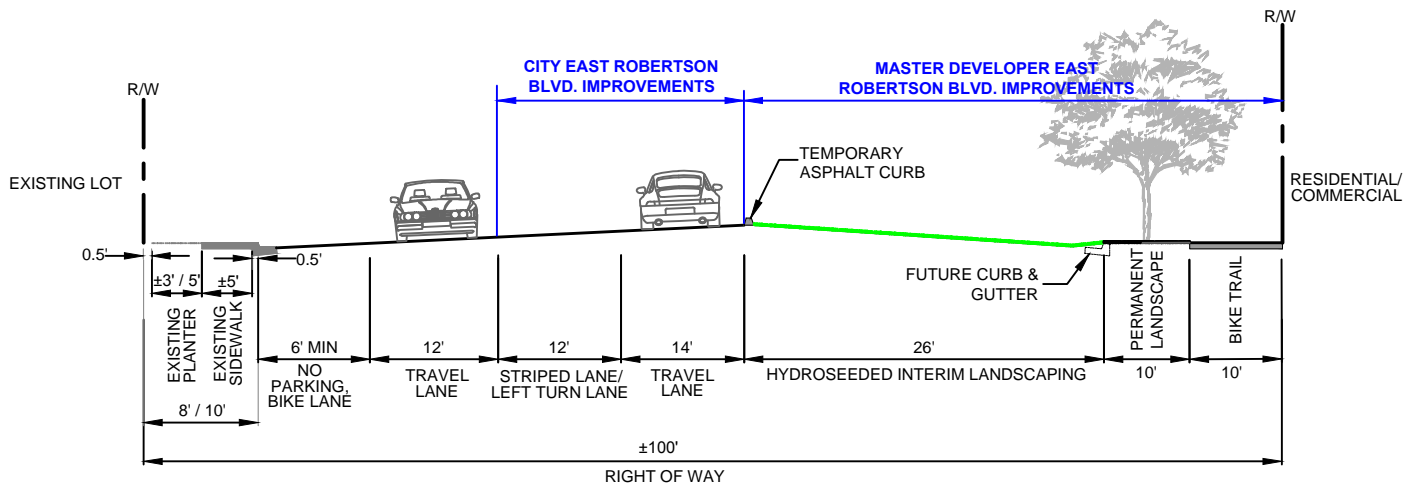

B EAST ROBERTSON BLVD - PHASE 2 & 3
SCALE: NTS